



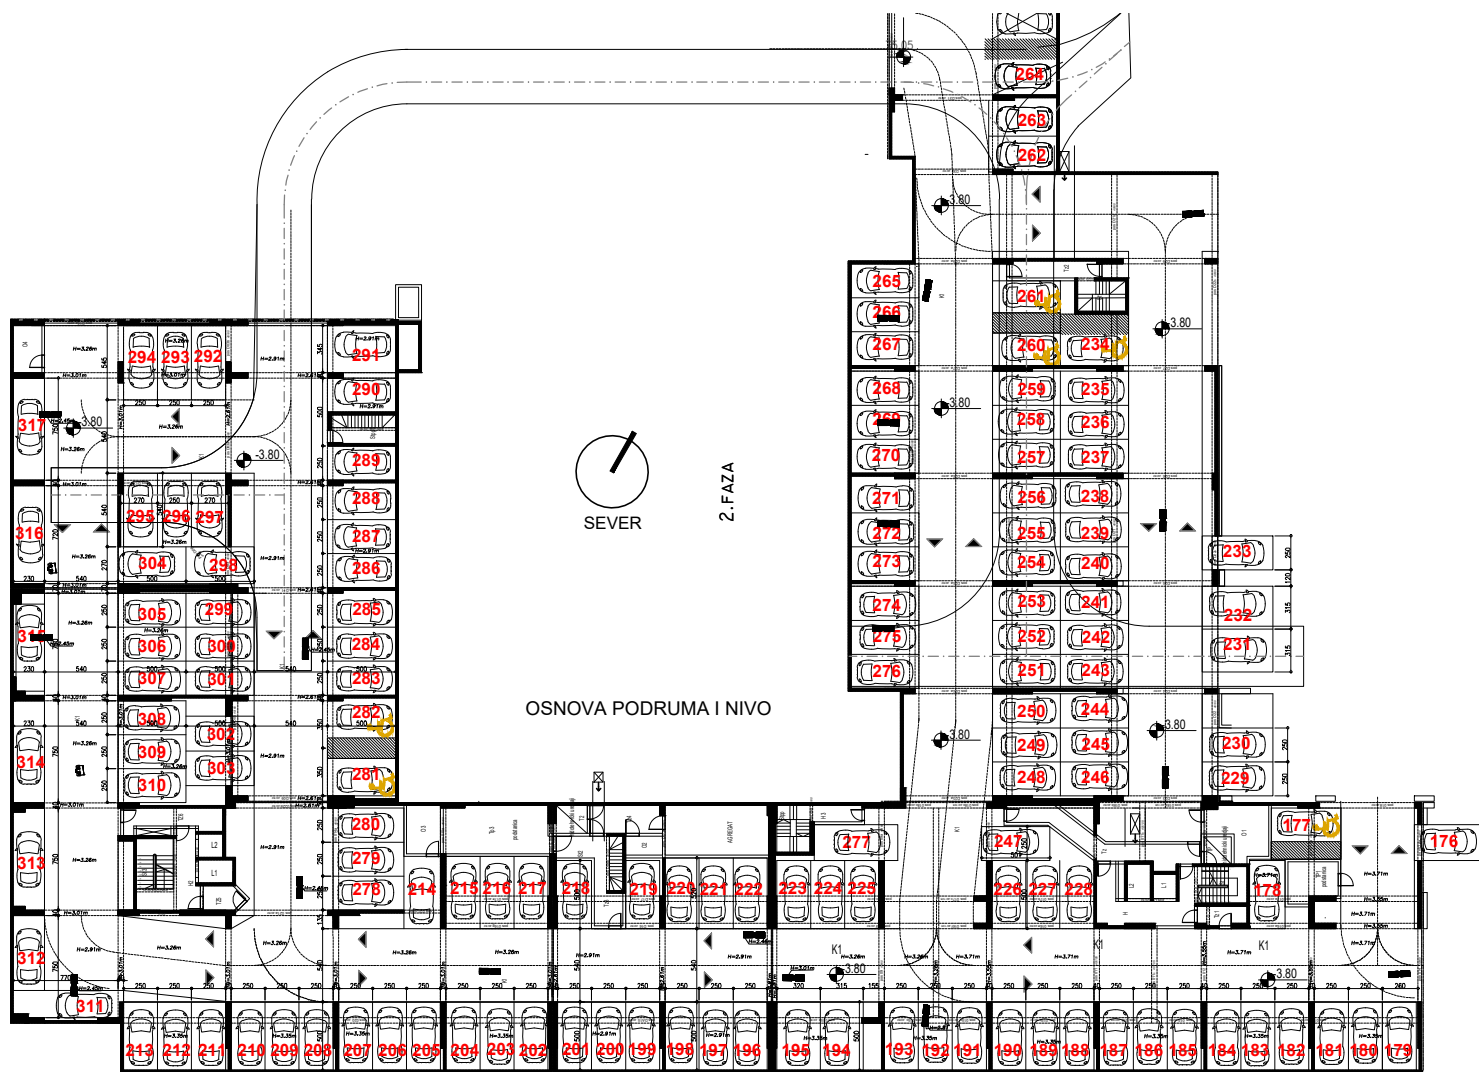

GARAZA I NIVO- SLOBODNA PARKING MESTA

176.	PM-19.53m2	244.	PM-13.00m2	303.	PM-16.95m2
177.	PM-20.16m2	245.	PM-12.50m2	305.	PM-12.84m2
178.	PM-16.05m2	246.	PM-13.00m2	306.	PM-12.50m2
183.	PM-12.39m2	248.	PM-12.90m2	307.	PM-12.50m2
192.	PM-12.50m2	249.	PM-12.50m2	308.	PM-12.71m2
196.	PM-12.65m2	250.	PM-12.90m2	311.	PM-16.00m2
198.	PM-12.50m2	251.	PM-12.50m2	312.	PM-12.65m2
199.	PM-12.81m2	252.	PM-12.50m2	313.	PM-16.70m2
200.	PM-12.50m2	253.	PM-12.90m2	314.	PM-17.26m2
203.	PM-12.50m2	254.	PM-12.50m2	315.	PM-16.28m2
213.	PM-12.50m2	255.	PM-12.50m2	316.	PM-16.55m2
215.	PM-13.25m2	256.	PM-12.90m2	317.	PM-17.25m2
216.	PM-13.25m2	260.	PM-15.74m2		
217.	PM-13.53m2	261.	PM-18.00m2		
218.	PM-12.75m2	265.	PM-12.50m2		
219.	PM-13.56m2	266.	PM-12.50m2		
220.	PM-13.00m2	267.	PM-12.50m2		
221.	PM-13.00m2	271.	PM-13.14m2		
222.	PM-13.27m2	272.	PM-12.50m2		
223.	PM-13.87m2	273.	PM-12.50m2		
224.	PM-12.50m2	274.	PM-13.14m2		
225.	PM-12.50m2	275.	PM-12.50m2		
231.	PM-16.37m2	276.	PM-12.50m2		
232.	PM-18.51m2	277.	PM-16.25m2		
233.	PM-15.31m2	289.	PM-12.50m2		
234.	PM-19.00m2	291.	PM-18.93m2		
238.	PM-13.00m2	292.	PM-13.00m2		
239.	PM-12.50m2	293.	PM-13.00m2		
240.	PM-12.50m2	294.	PM-13.00m2		
241.	PM-13.00m2	301.	PM-12.50m2		
242.	PM-12.50m2	302.	PM-16.66m2		

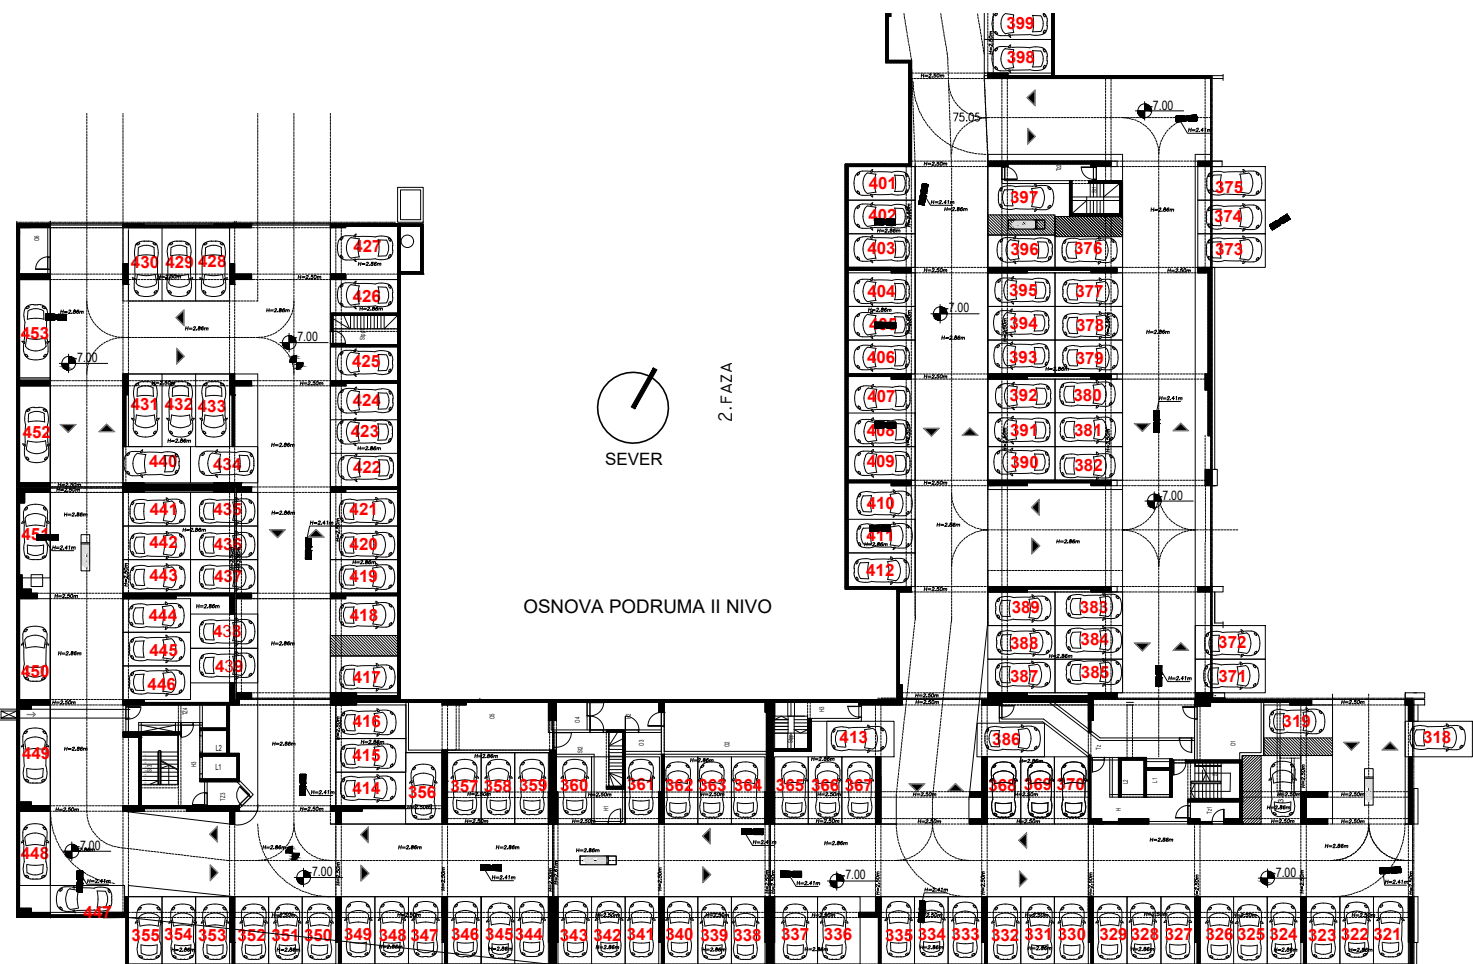

GARAŽA II NIVO- SLOBODNA PARKING MESTA

318.	PM-19.53m ²	376.	PM-19.00m ²	407.	PM-13.14m ²
320.	PM-22.17m ²	377.	PM-13.00m ²	408.	PM-12.50m ²
324.	PM-12.81m ²	378.	PM-12.50m ²	409.	PM-12.50m ²
334.	PM-12.50m ²	379.	PM-12.50m ²	410.	PM-13.14m ²
336.	PM-21.68m ²	380.	PM-13.00m ²	411.	PM-12.50m ²
337.	PM-16.15m ²	381.	PM-12.50m ²	412.	PM-12.50m ²
338.	PM-12.65m ²	382.	PM-12.50m ²	413.	PM-15.60m ²
339.	PM-12.50m ²	383.	PM-13.00m ²	415.	PM-13.00m ²
340.	PM-12.50m ²	384.	PM-12.50m ²	425.	PM-12.50m ²
341.	PM-12.81m ²	385.	PM-13.00m ²	427.	PM-18.93m ²
342.	PM-12.50m ²	387.	PM-12.91m ²	428.	PM-13.00m ²
343.	PM-12.65m ²	388.	PM-12.50m ²	429.	PM-13.00m ²
344.	PM-12.65m ²	389.	PM-12.90m ²	430.	PM-13.00m ²
347.	PM-12.81m ²	390.	PM-12.50m ²	438.	PM-16.66m ²
348.	PM-12.50m ²	391.	PM-12.50m ²	439.	PM-16.95m ²
356.	PM-14.28m ²	392.	PM-12.90m ²	441.	PM-12.84m ²
357.	PM-13.25m ²	396.	PM-15.74m ²	444.	PM-12.71m ²
358.	PM-13.25m ²	397.	PM-18.00m ²	445.	PM-12.50m ²
359.	PM-13.53m ²	398.	PM-12.74m ²	446.	PM-13.18m ²
360.	PM-12.75m ²	399.	PM-13.76m ²	447.	PM-16.11m ²
362.	PM-13.00m ²	400.	PM-14.23m ²	448.	PM-12.65m ²
363.	PM-13.00m ²	401.	PM-12.50m ²	449.	PM-16.70m ²
364.	PM-13.27m ²	402.	PM-12.50m ²	450.	PM-17.26m ²
365.	PM-13.87m ²	403.	PM-12.50m ²	451.	PM-16.44m ²
366.	PM-12.50m ²				
367.	PM-12.50m ²				
371.	PM-14.50m ²				
373.	PM-12.50m ²				
374.	PM-12.50m ²				
375.	PM-12.50m ²				